




1 FRONT ELEVATION
1/4" = 1'-0"

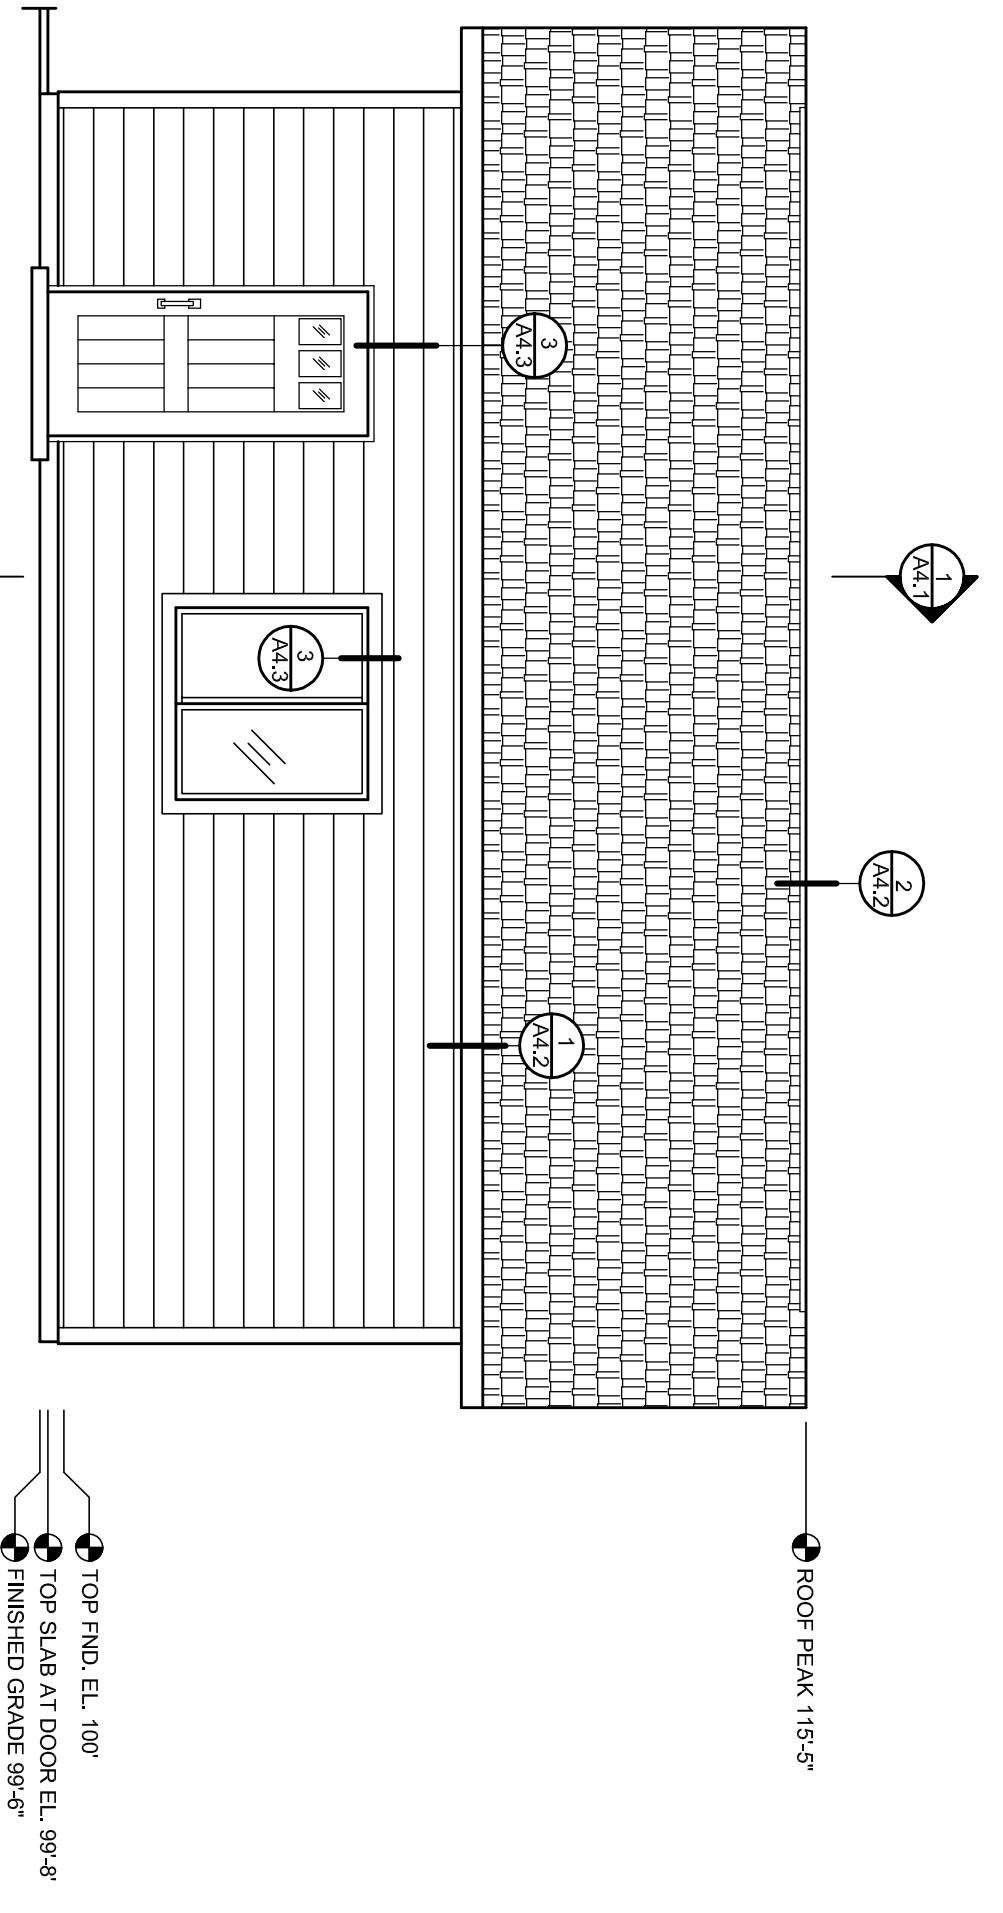

2 RIGHT SIDE ELEVATION
1/4" = 1'-0"

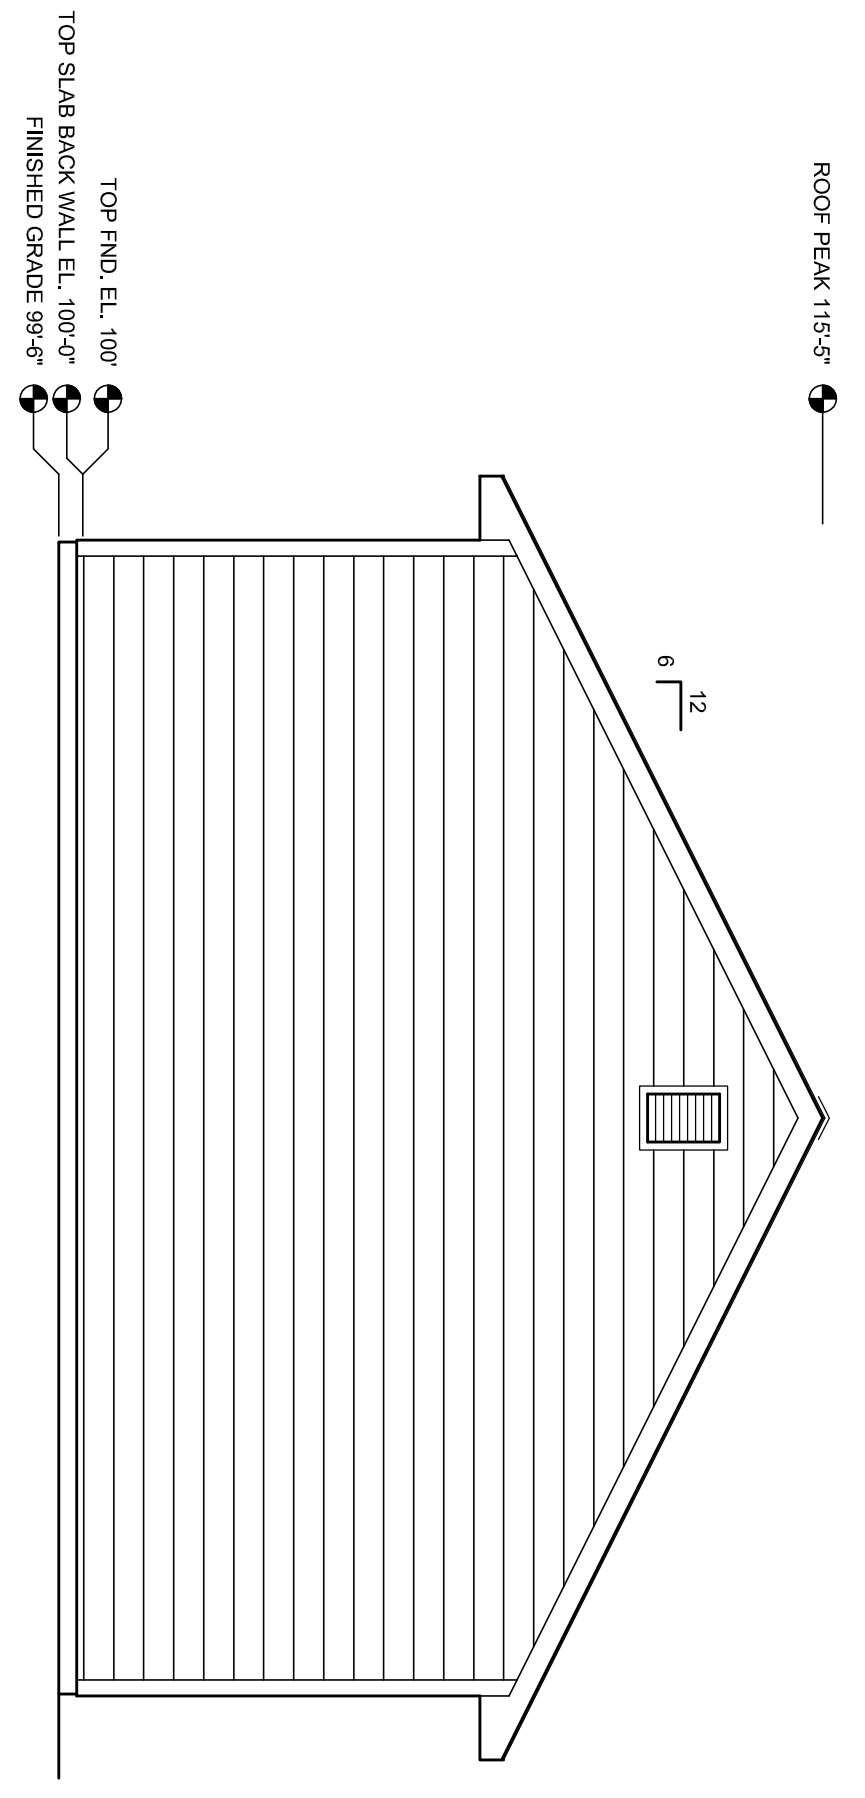

3 REAR ELEVATION
1/4" = 1'-0"

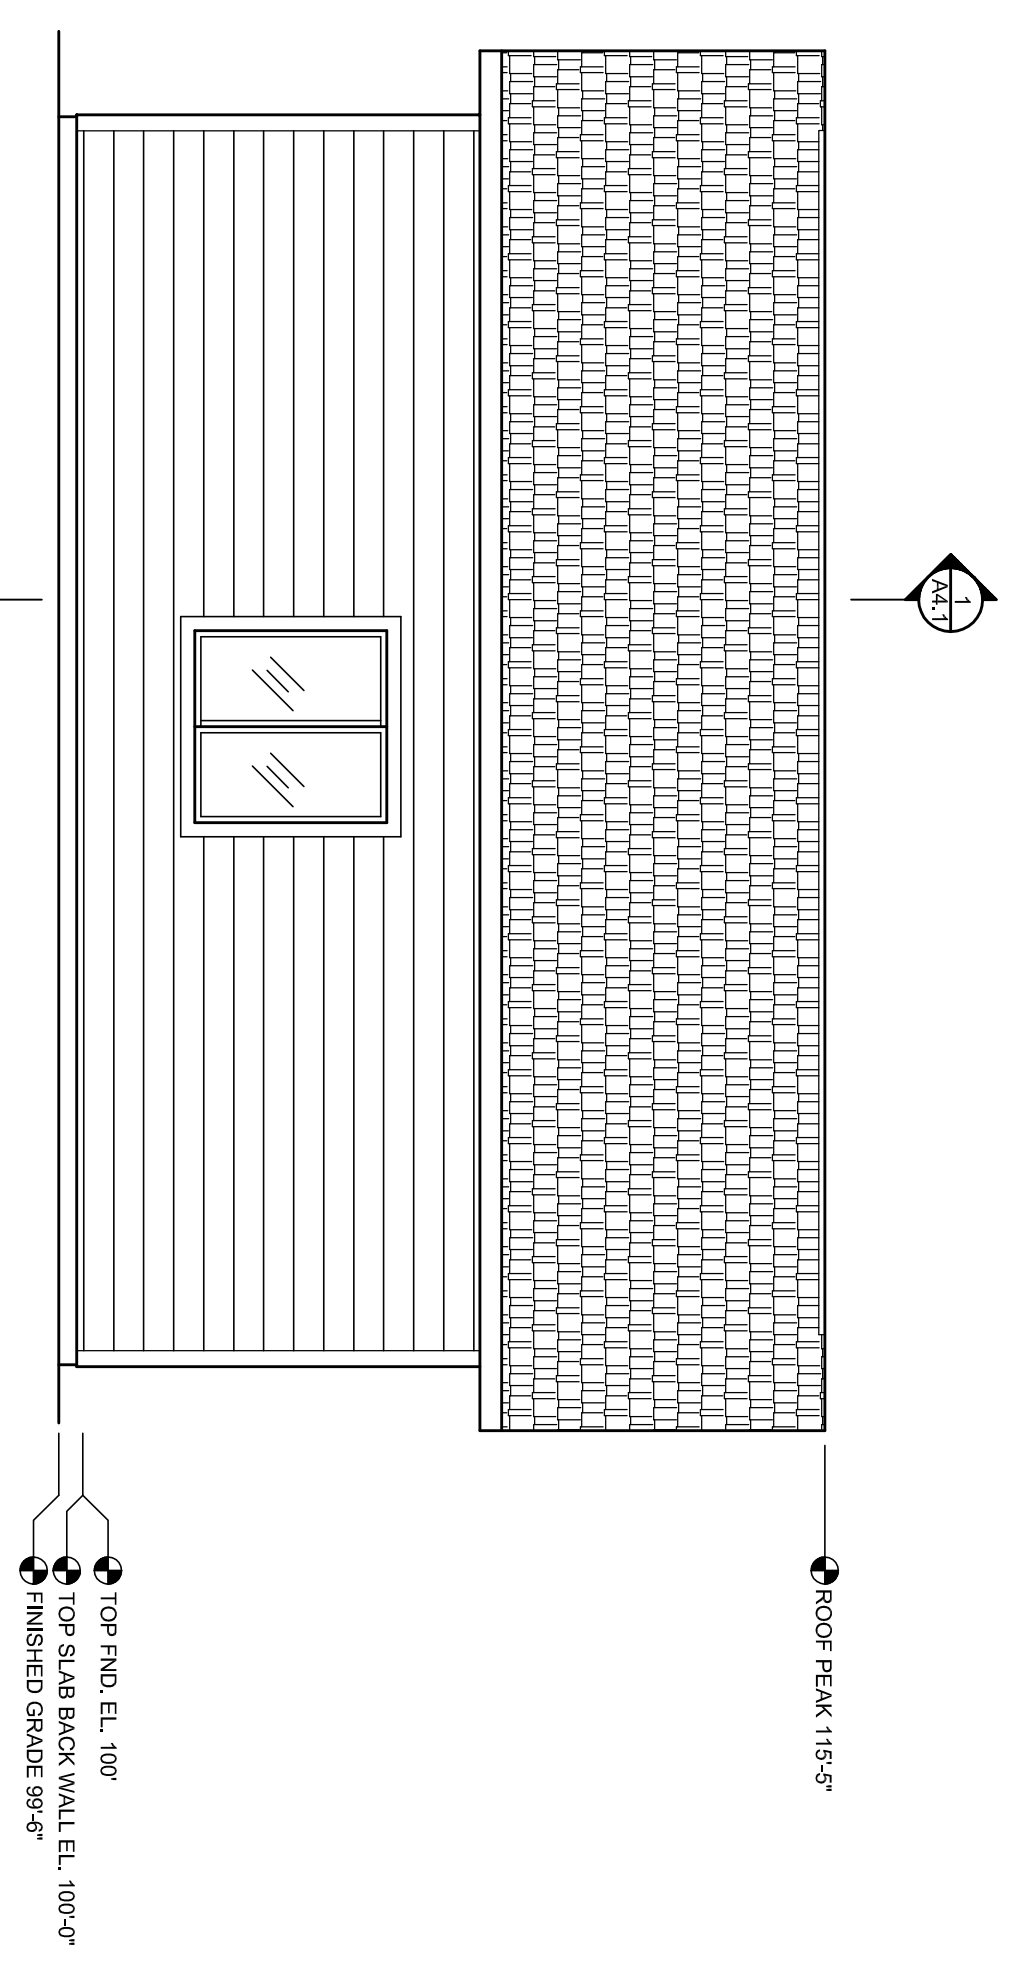

4 LEFT SIDE ELEVATION
1/4" = 1'-0"

24x26-2C2D

EXTERIOR ELEVATIONS